


AVERY LANDING TOPO

A PORTION OF SECTIONS 15 AND 16, T.45N., R.5E., B.M.,
CITY OF AVERY, SHOSHONE COUNTY, IDAHO

70' 0 70' 140'
1" = 70'
CONTOUR INTERVAL = 1 FOOT

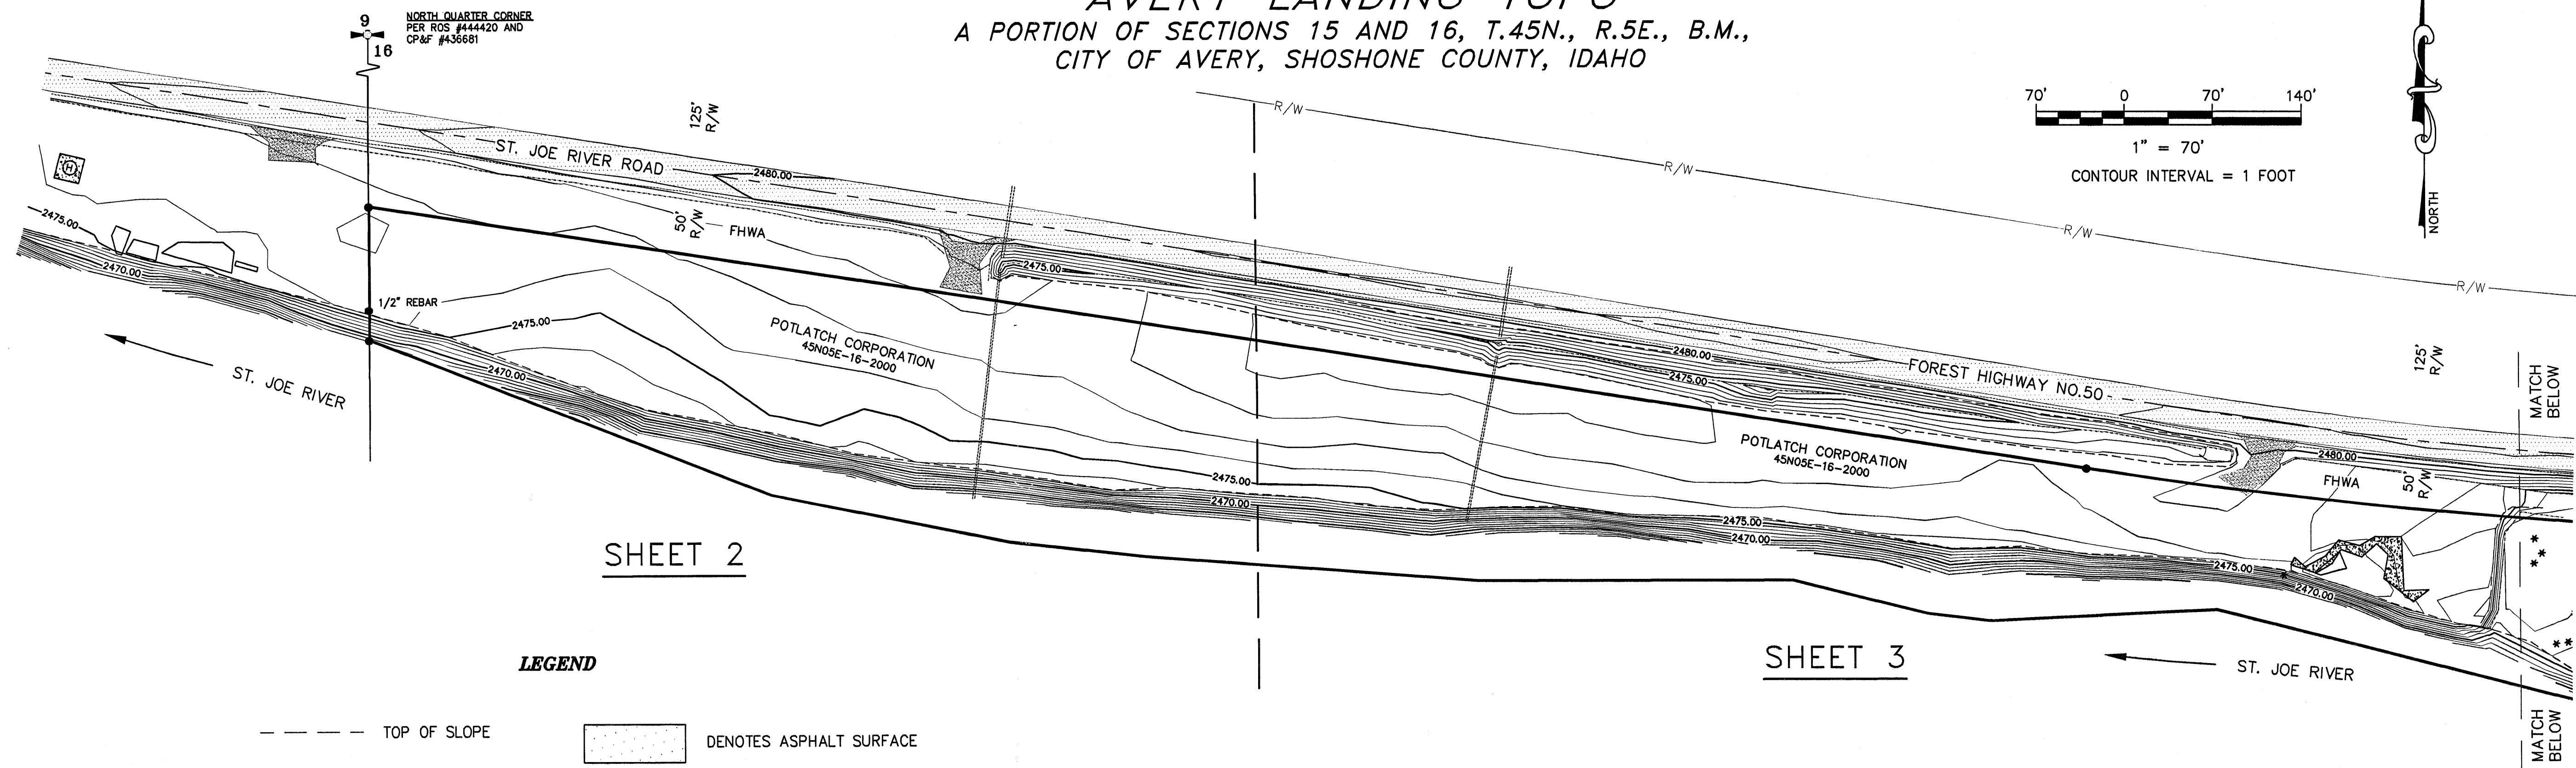


LEGEND

- | | | | |
|------|-----------------------------------|---|---|
| --- | TOP OF SLOPE | | DENOTES ASPHALT SURFACE |
| --- | TOE OF SLOPE | | DENOTES CONCRETE SURFACE |
| --- | SHOULDER | | DENOTES GRAVEL SURFACE |
| --- | CENTERLINE | • | FND 2" ALUM. CAP STAMPED
"PLS 10162" OR AS NOTED |
| --- | PROPERTY LINE | * | EXISTING TREES |
| FHWA | FEDERAL HIGHWAY
ADMINISTRATION | | |

ELEVATION DATUM

NAVD 88 ~ BASED ON THE PUBLISHED ELEVATION
OF NATIONAL GEODETIC SURVEY MONUMENT
DESIGNATION "W-154" AND PID "SU0449".
ELEVATION: 2489.77 FT.

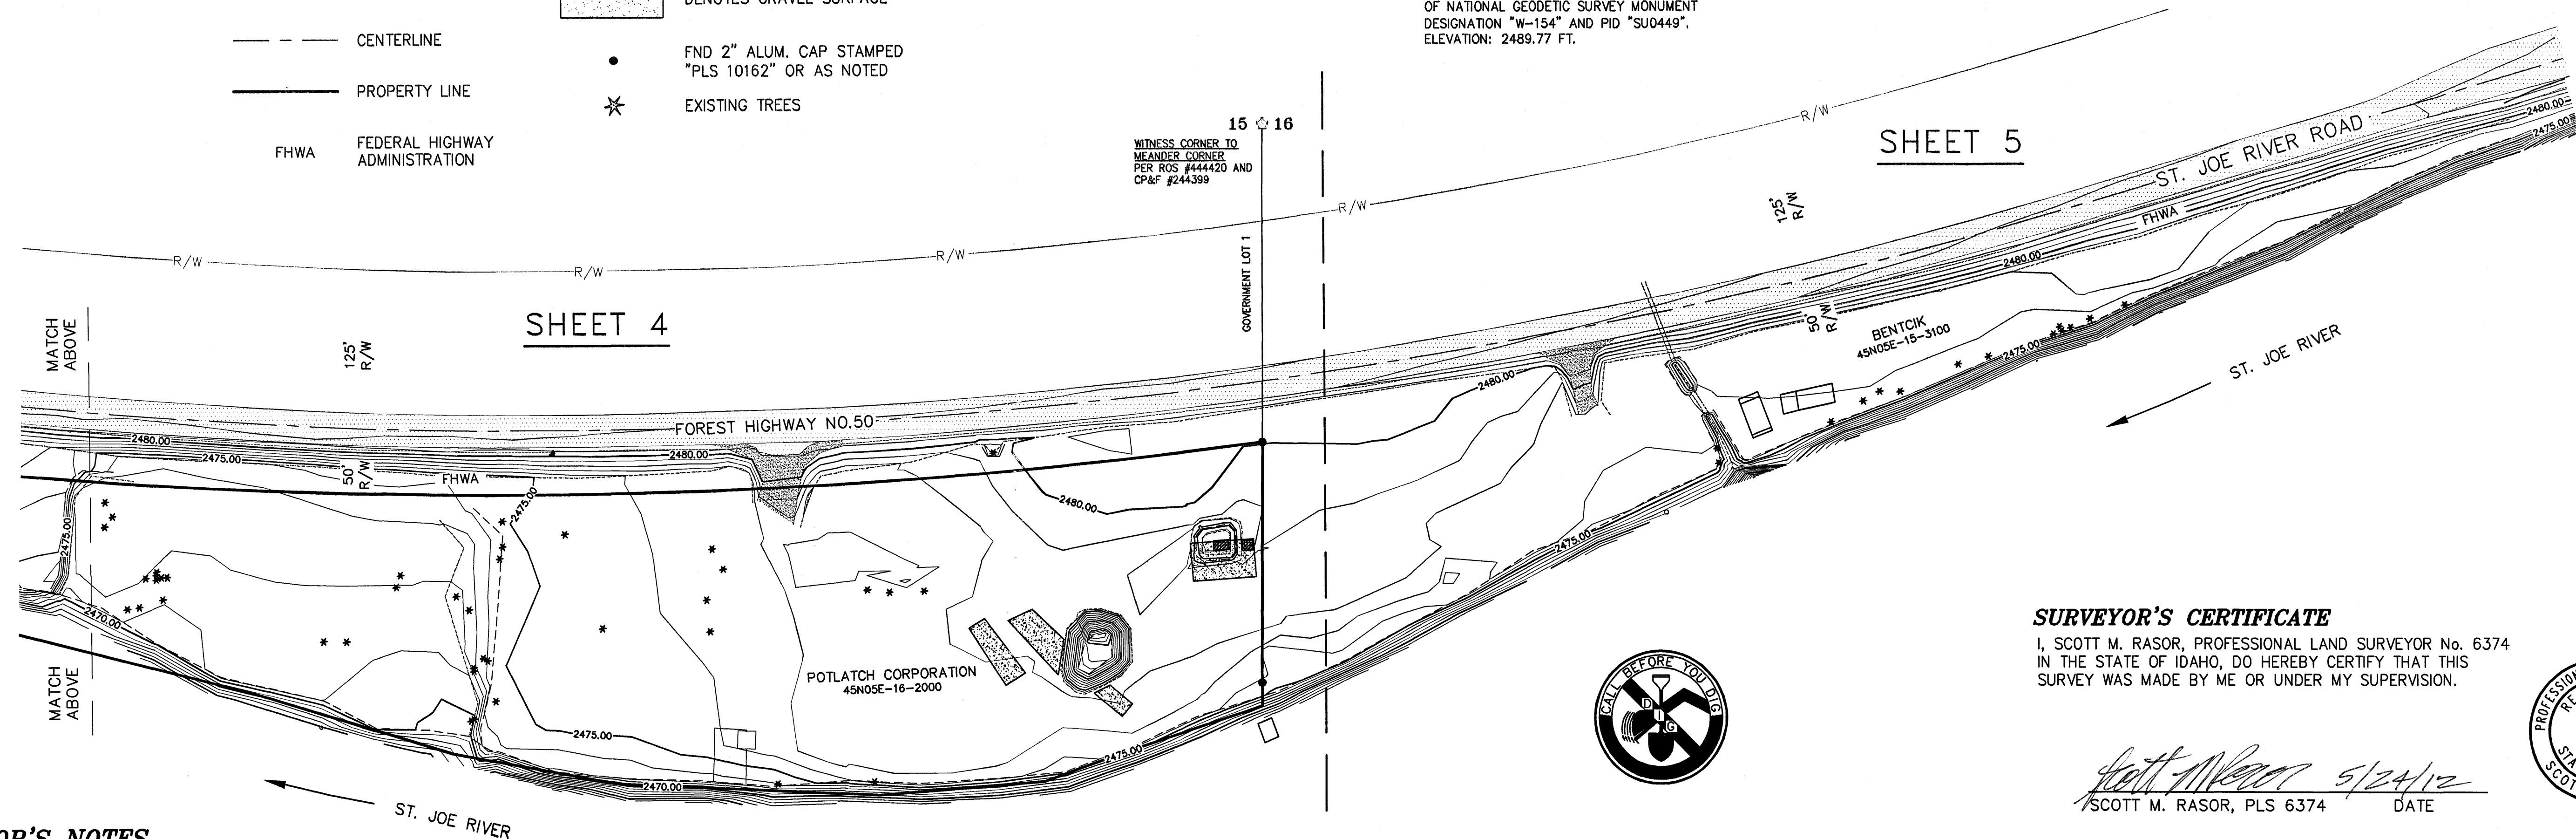


SURVEYOR'S NOTES

SUBTERRANEAN STRUCTURES AND UTILITIES SUCH AS GAS LINES, WATER LINES,
STORM AND SANITARY SEWER LINES, BURIED TANKS, TELEPHONE CABLES, TV CABLES,
POWER LINES, ETC., WERE NOT LOCATED, EXCEPT AS SHOWN. THE LOCATIONS
INDICATED ARE FROM THE BEST AVAILABLE EVIDENCE, I.E.: SURFACE INDICATIONS.

SURVEYOR'S CERTIFICATE

I, SCOTT M. RASOR, PROFESSIONAL LAND SURVEYOR No. 6374
IN THE STATE OF IDAHO, DO HEREBY CERTIFY THAT THIS
SURVEY WAS MADE BY ME OR UNDER MY SUPERVISION.

Scott M. Rasor 5/24/12
SCOTT M. RASOR, PLS 6374 DATE

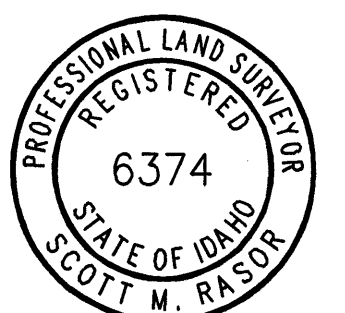

SHEET 1 OF 5

SCALE: 1" = 70'
DATE: MAY 24, 2012
SHEET 1 OF 5

CREW: MW, TB, DG
DRAWN BY: MDW
APPROVED BY: *MDW*

PROJECT #: EQM12.014
DWG: 12.014
REF: EQM

MECKEL ENGINEERING & SURVEYING
7600 N. GOVERNMENT WAY, COEUR D'ALENE, IDAHO, 83815 (208) 667-4638

AVERY LANDING TOPO
A PORTION OF SECTIONS 15 AND 16, T.45N., R.5E., B.M.,
CITY OF AVERY, SHOSHONE COUNTY, IDAHO